



SECOND FLOOR LAYOUT
scale 1:100

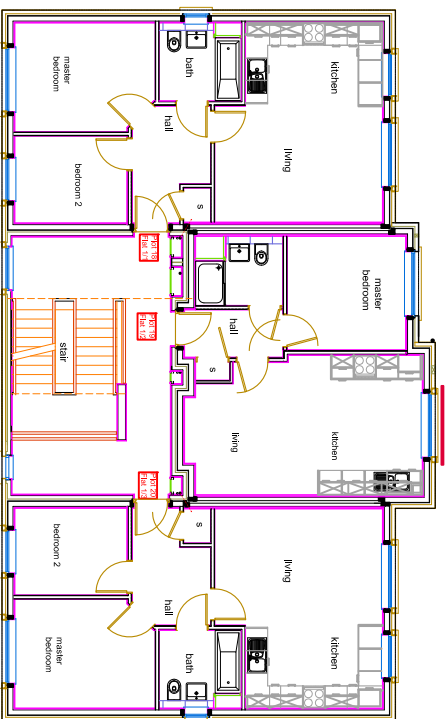


FIRST FLOOR LAYOUT
scale 1:100

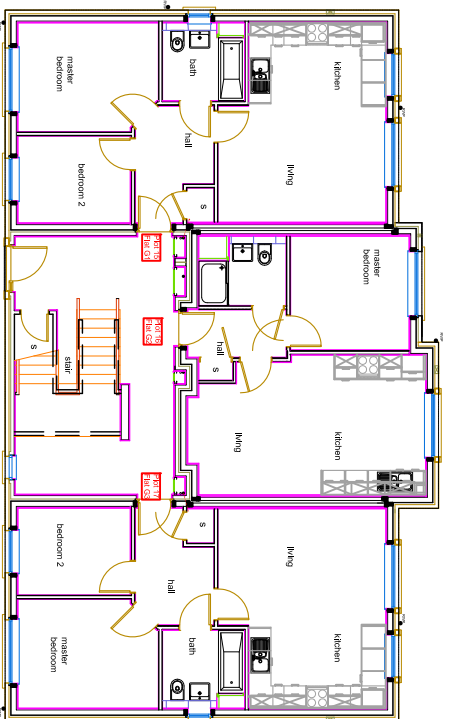


GROUND FLOOR LAYOUT
scale 1:100




NORTH ELEVATION
scale 1:100

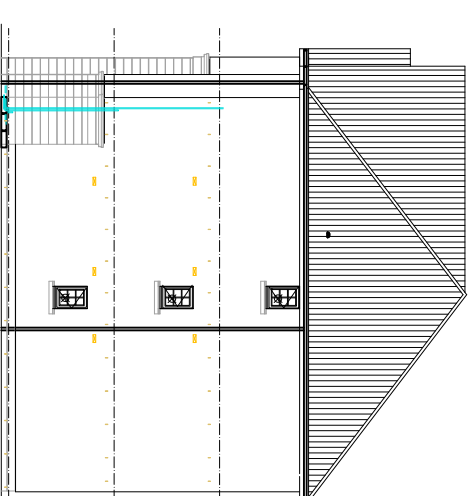

WEST ELEVATION
scale 1:100

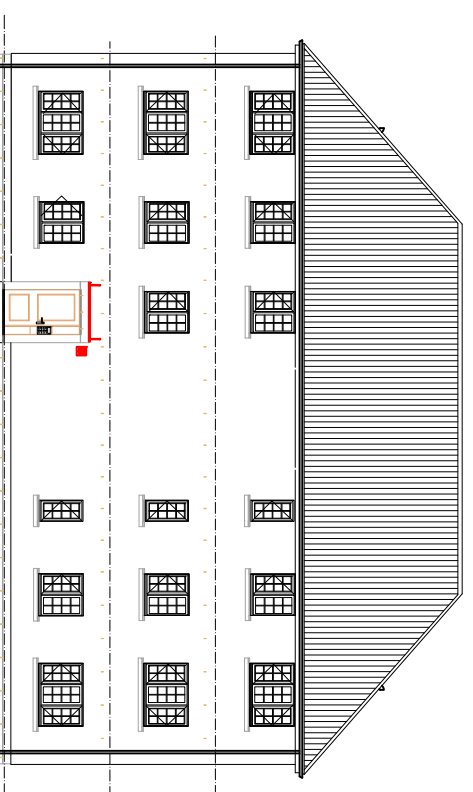


SOUTH ELEVATION
scale 1:100

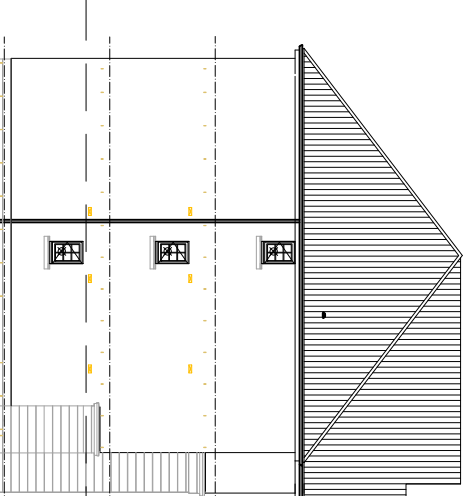

EAST ELEVATION
scale 1:100

REVISIONS

NO.	DESCRIPTION	DATE



Anderson House, 25 Abercrombie Court
 Prospect Road, Westhill, Aberdeen, AB52 6FE
 01463 01226
 www.cala.co.uk

JOB TITLE: **Balgownie Home Farm**
 Bridge of Don, Aberdeen

DRAWING TITLE: **Affordable Flats**

SCALE/NO	SHEET SIZE: A1	DATE: 5.8.2014
----------	----------------	----------------

DRAWN BY: EME	PRELIMINARY	FINAL
CHECKED BY: CENTRAL MASTERED	DEVELOPMENT	MASTERED

SITE	JACOBS/VER	MOD	DRG NO.	REV	PLAT
	L		006		