


ABERDEEN SOUTH OF THE CITY HIGH SCHOOL

THE PROPOSAL

This page outlines the palette of materials that are being considered for the new school.



SOUTHWEST ELEVATION

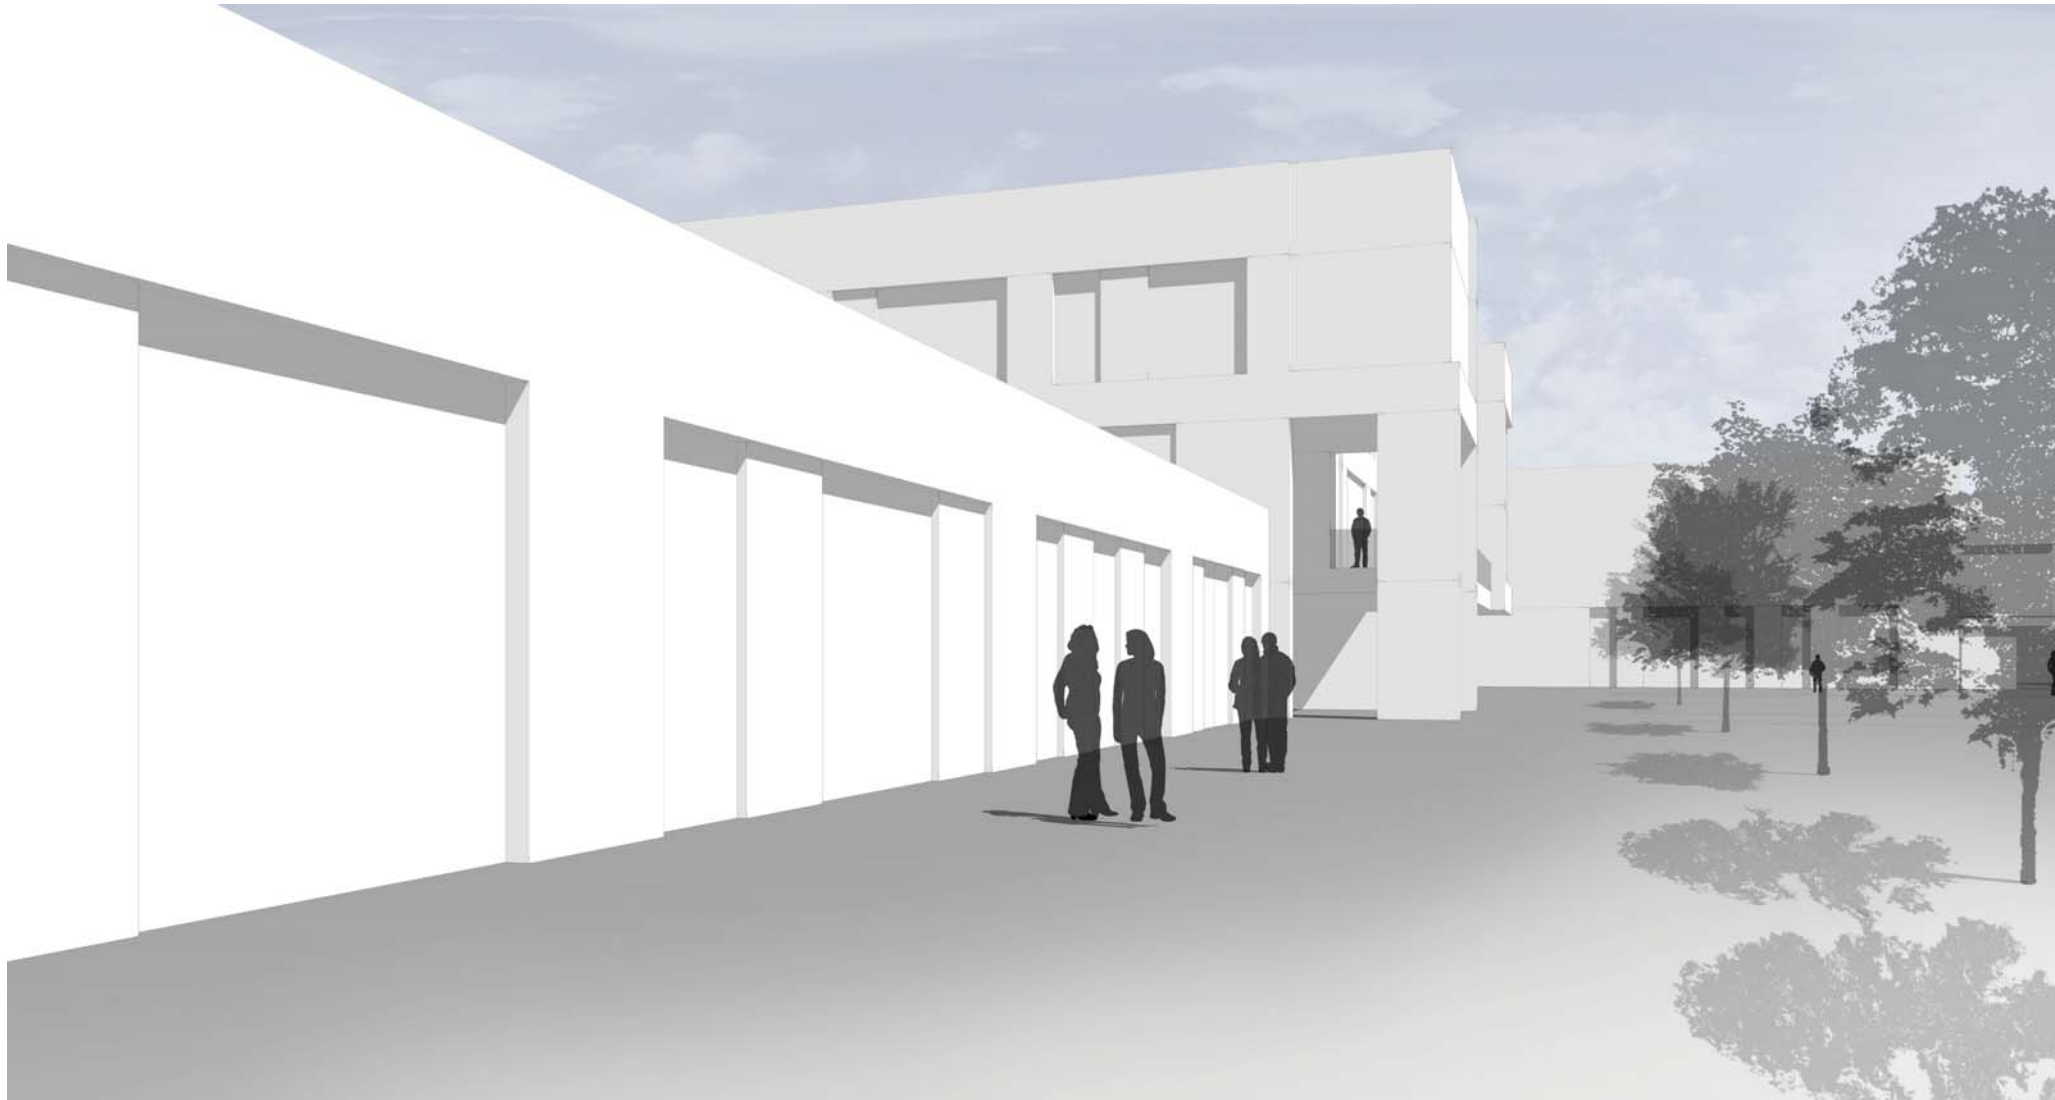

3D MASSING STUDIES




FULL HEIGHT GLAZING



TRANSLUCENT GLAZING



VERTICAL METAL CLADDING

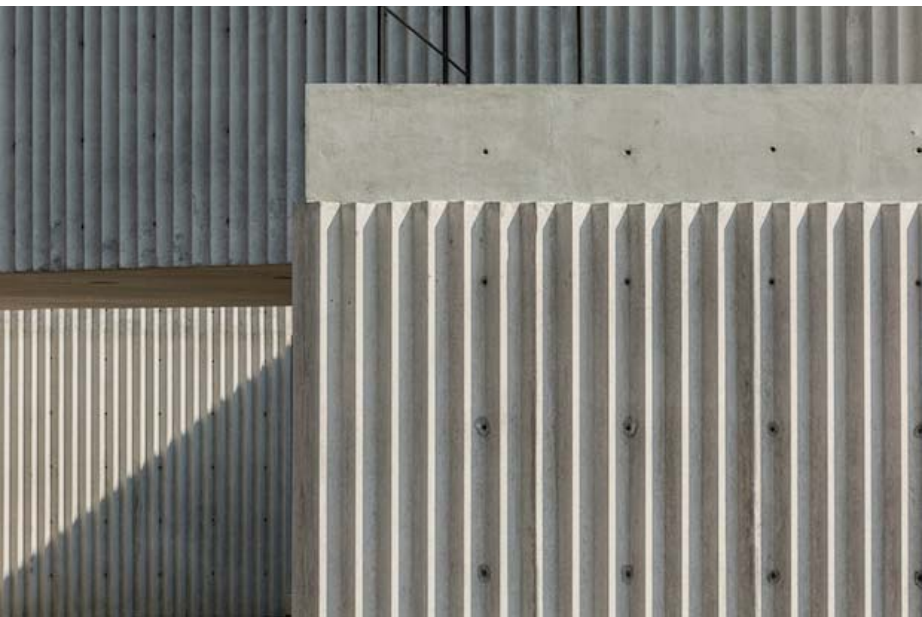

VERTICAL TEXTURE CONCRETE



VERTICAL TIMBER CLADDING



WHITE CONCRETE CLADDING

ABERDEEN SOUTH OF THE CITY HIGH SCHOOL

THE PROPOSAL

Interior studies & precedents

