



ABERDEEN SOUTH OF THE CITY HIGH SCHOOL

THE PROPOSAL

The proposed school sections.

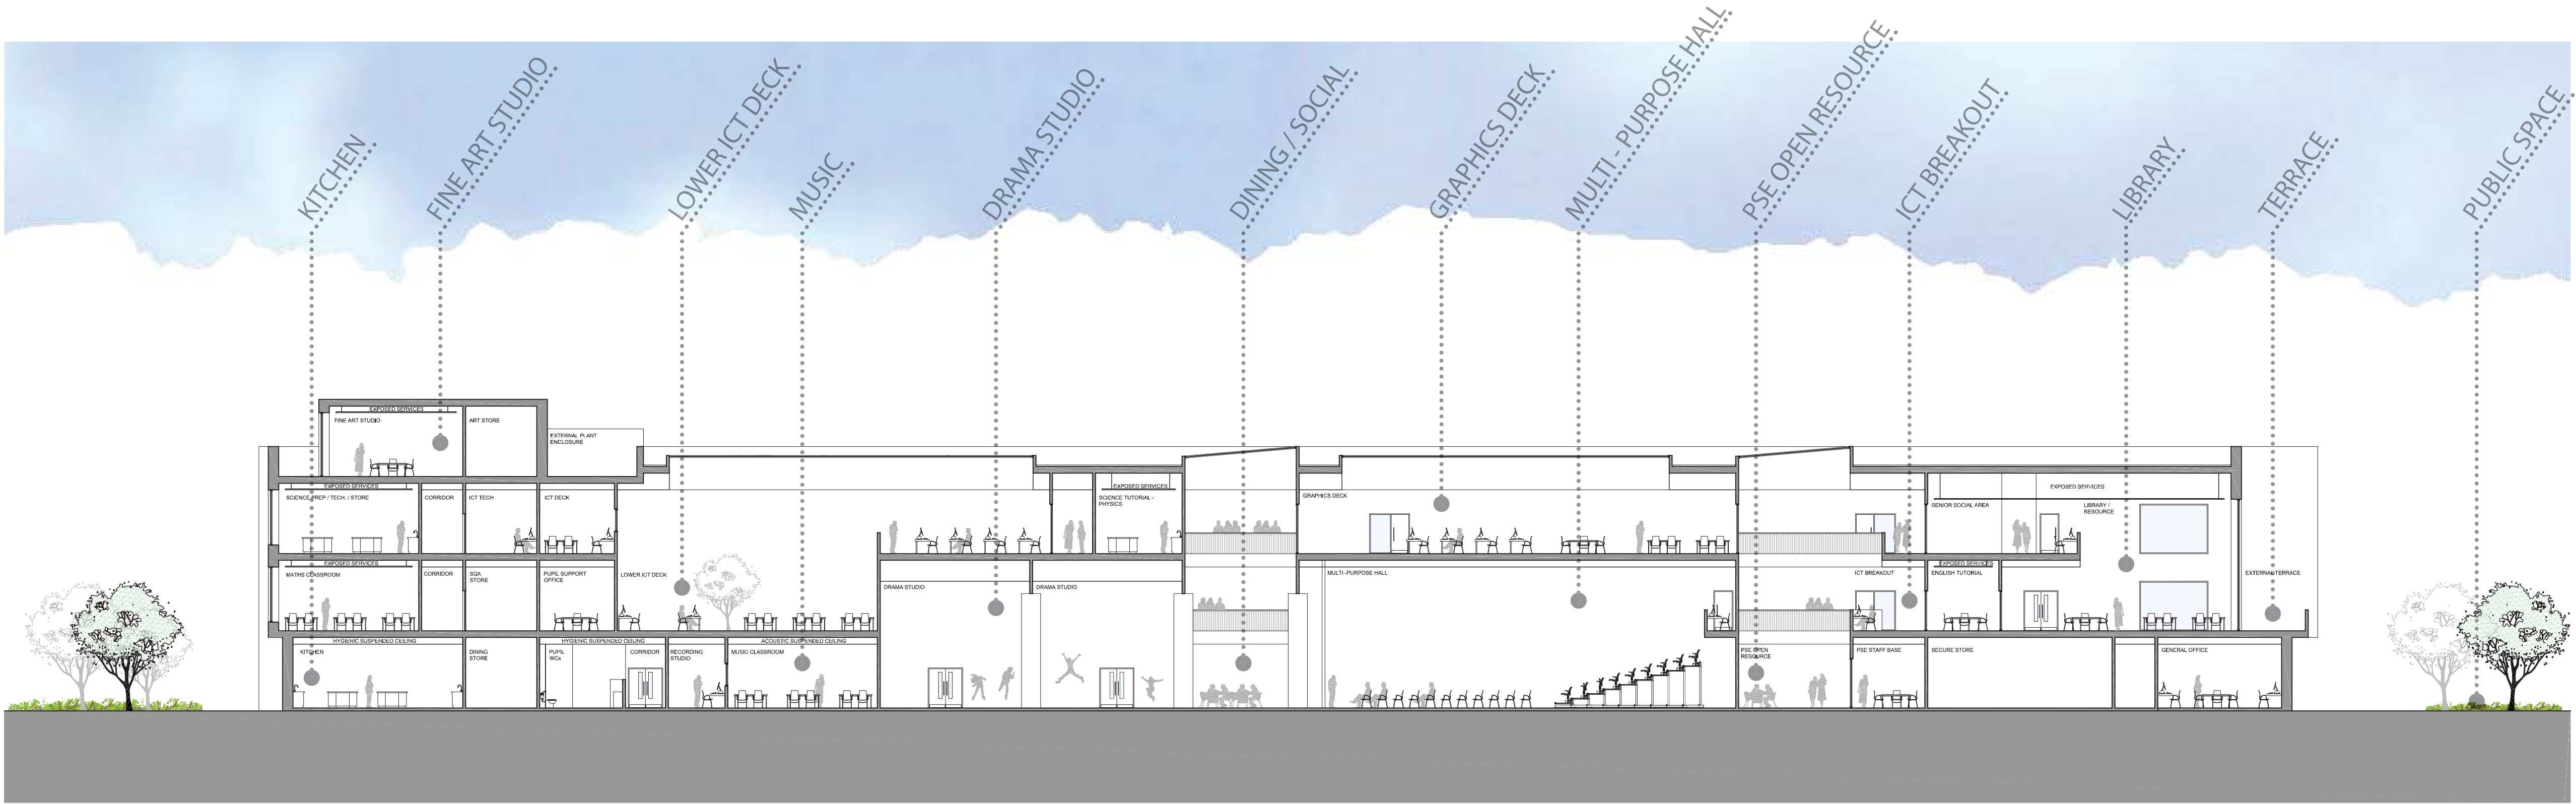

SECTION A-A

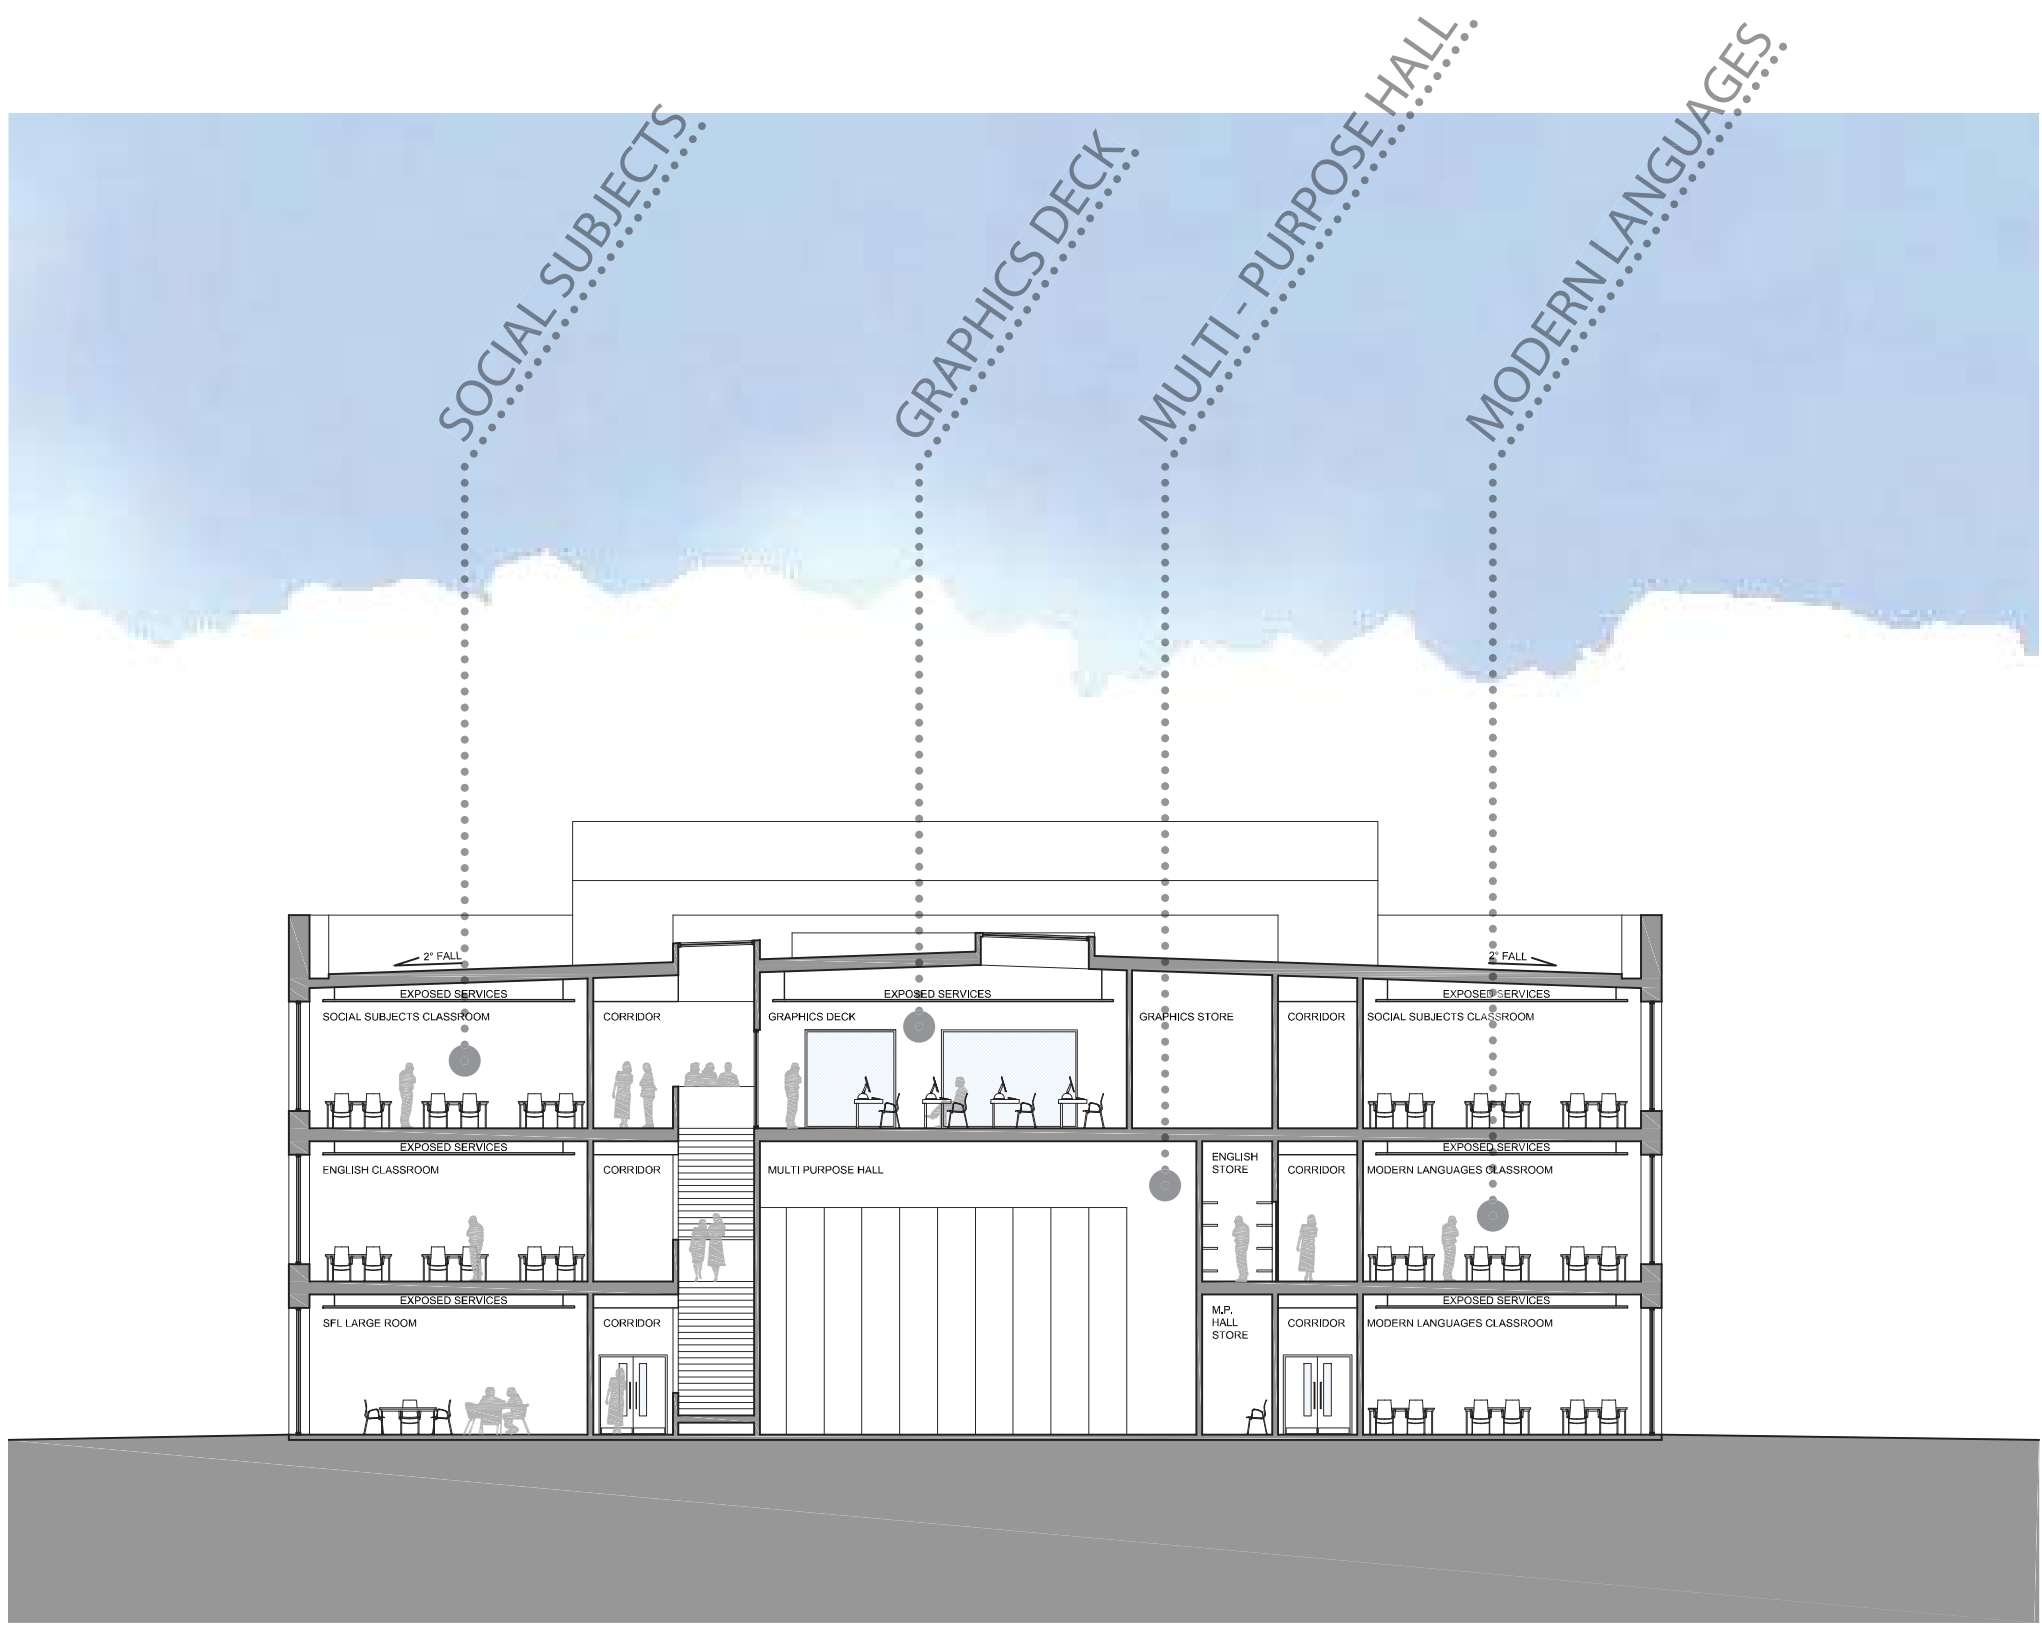

SECTION B-B



SECTION C-C

